


-HQ\Traffic\HQ_Traffic_Connect\HQ Work Zone\Typical TCPs\TC100s\projectstore.wsdot.wa.gov\WSDOT\

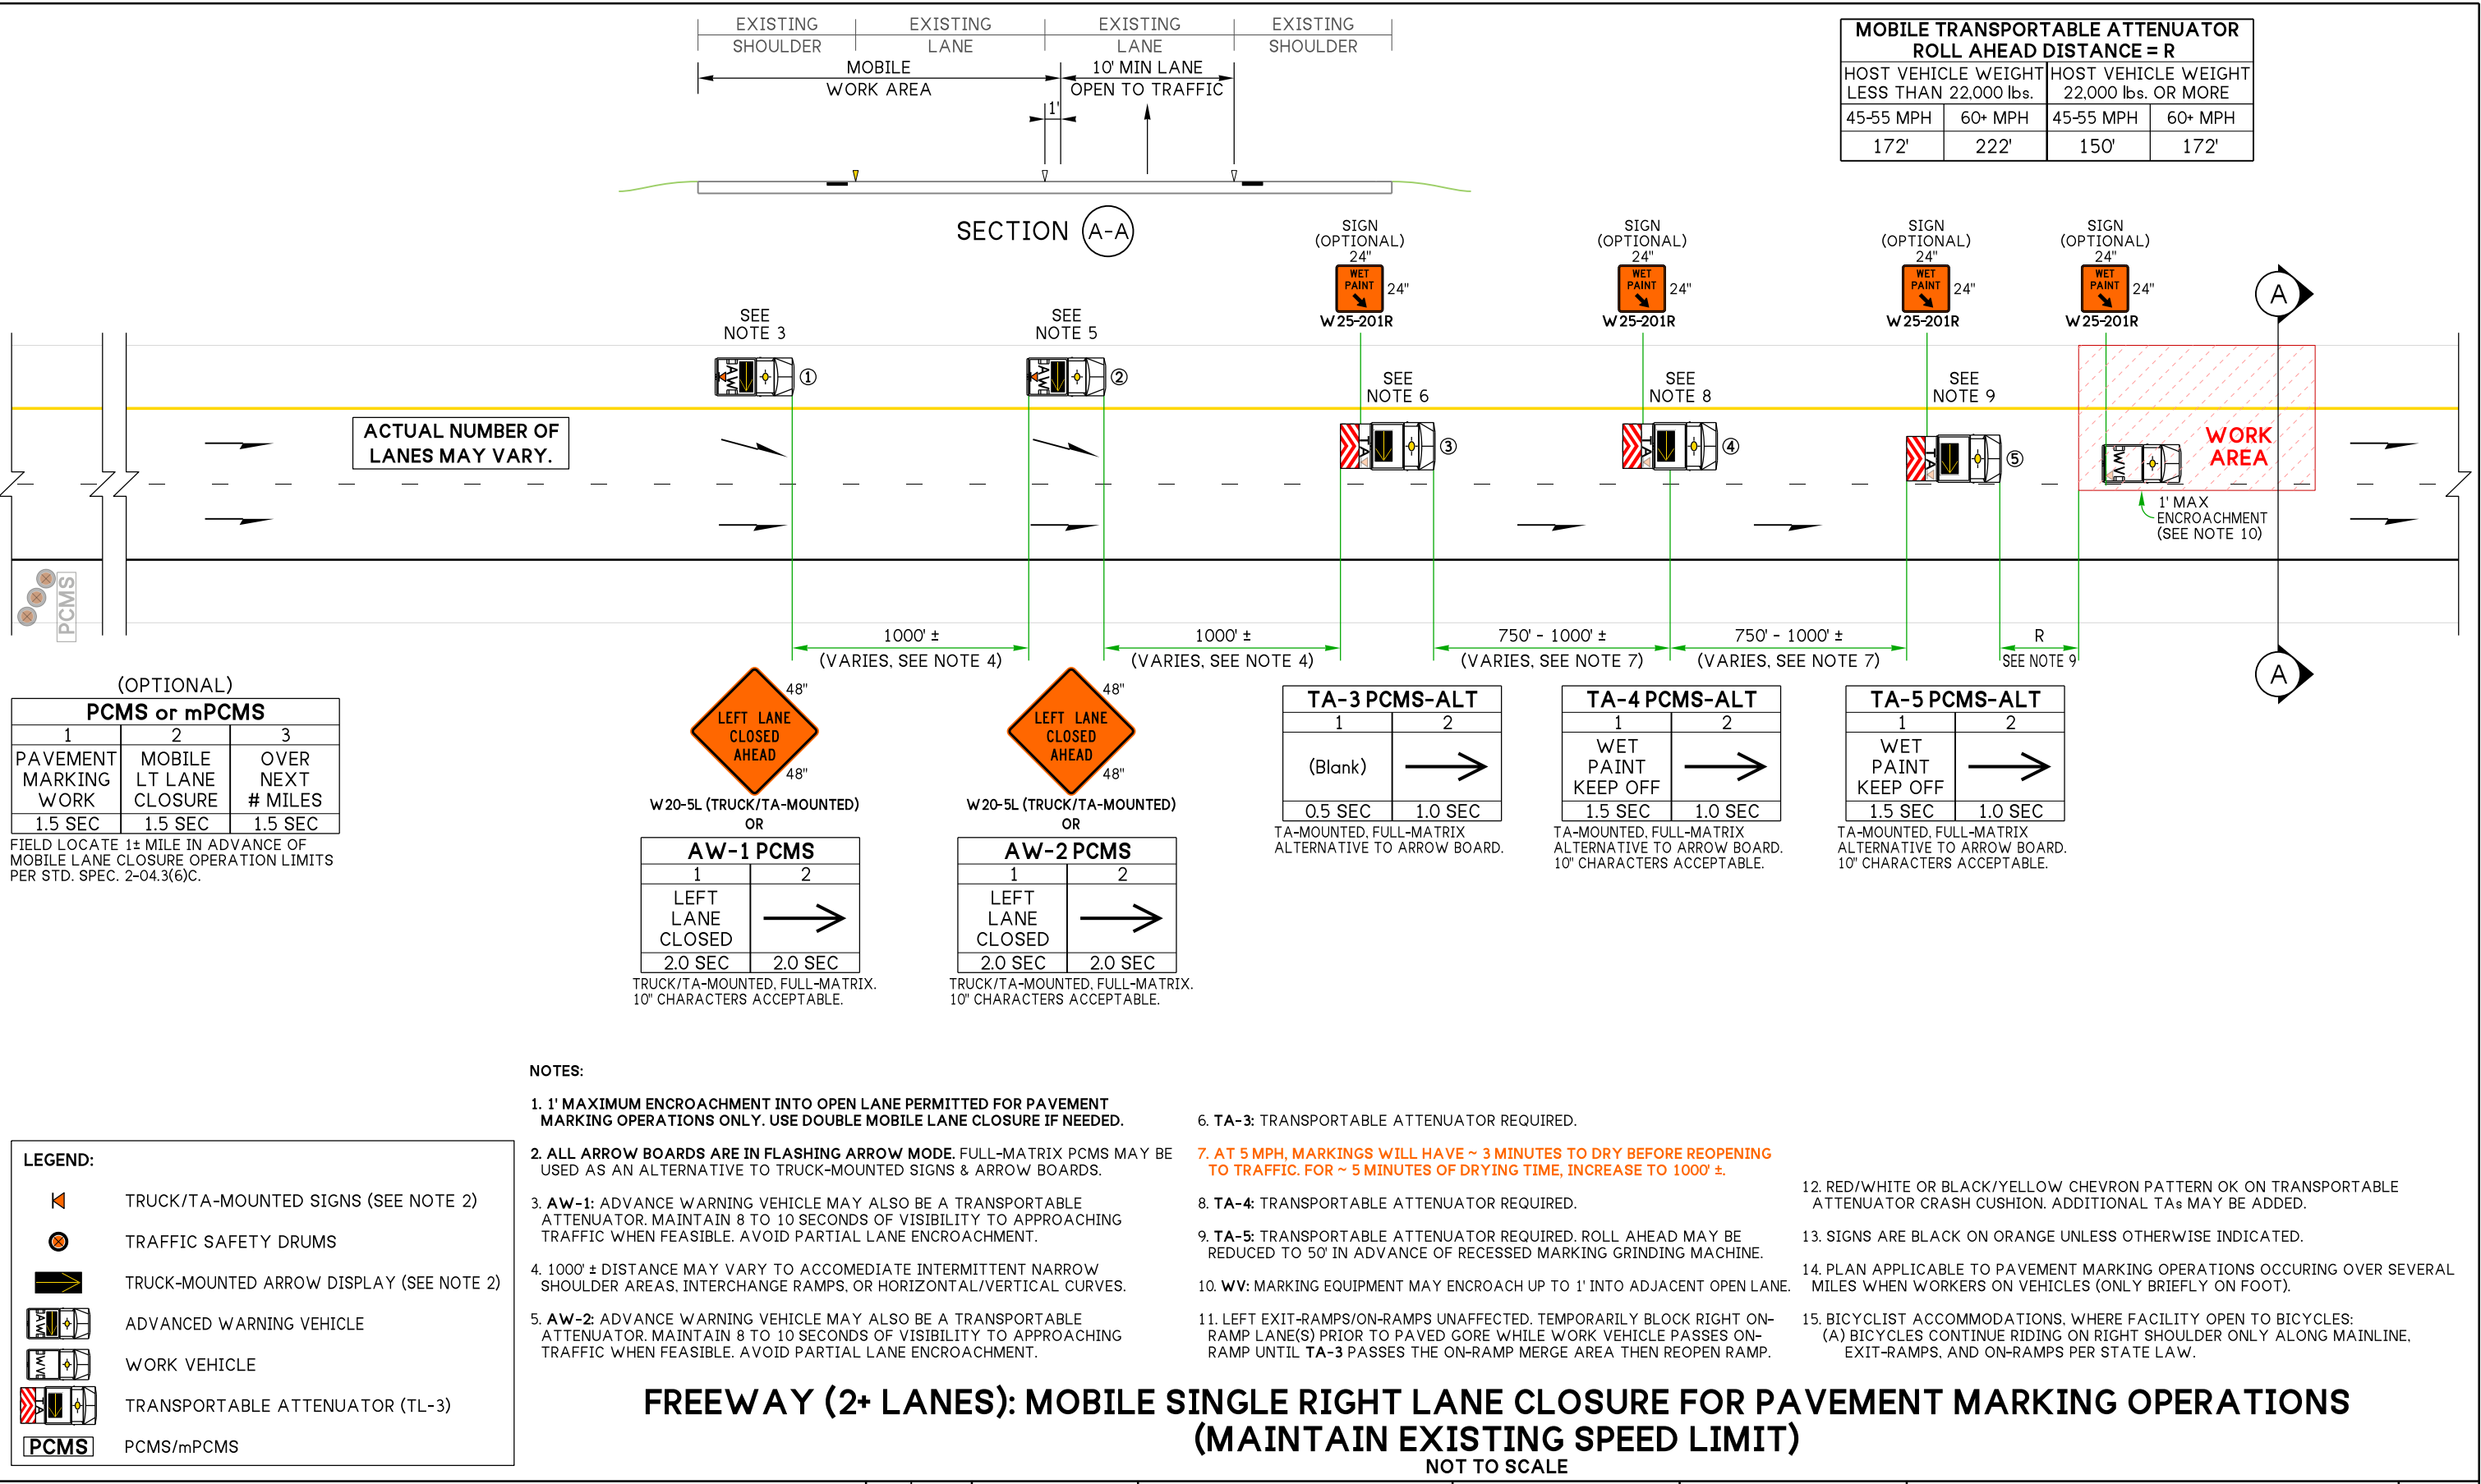

FILE NAME 190_2_FwyMobile 1LtLanePM.dgn				REGION NO.	STATE	FED. AID PROJ. NO.	 PRELIMINARY PLAN	SEE CERTIFICATION SHEET DATE	SEE CERTIFICATION SHEET DATE	TYPICAL TRAFFIC CONTROL PLANS	PLAN REF NO
TIME 10:49:20 AM				10	WASH	JOB NUMBER					TC190
DATE 21-JUL-2025				CONTRACT NO.			LOCATION NO.				SHEET 2 OF 2 SHEETS
PLOTTED BY LintzF											
DESIGNED BY											
ENTERED BY											
CHECKED BY											
PROJ. ENGR.											
REGIONAL ADM.		REVISION	DATE	BY							